



Great Modern Co., Itd: @ Modern Aluminium

Phone: 09788500058,09788500059, 09784021600

Email: greatmodern62@gmail.com


Scale As Shown

Site Name:

Location:

Drawn By:

Check By:

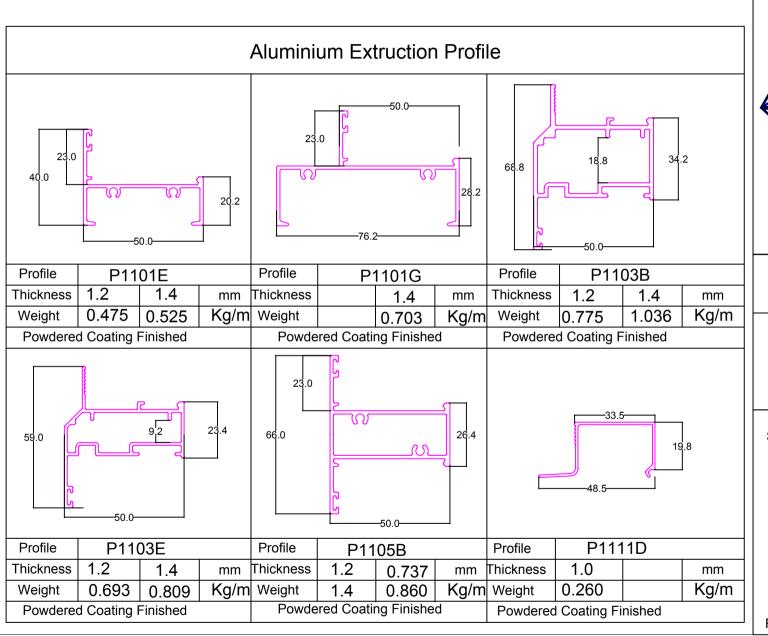



Great Modern Co., Itd: @ Modern Aluminium

Phone: 09788500058,09788500059, 09784021600

Email: greatmodern62@gmail.com

Date

Scale

As Shown


Site Name:


Location:

Drawn By:

Check By:

Receive By:

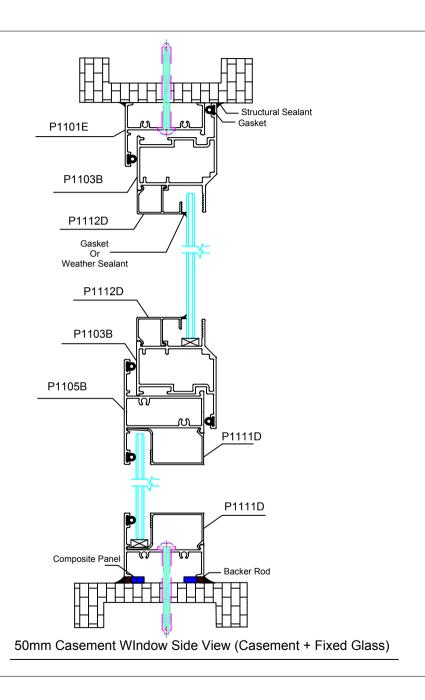

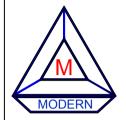

Great Modern Co., ltd: @ Modern Aluminium

Phone: 09788500058,09788500059, 09784021600

Email: greatmodern62@gmail.com

Date	
Scale	As Shown


Site Name:

Location:

Drawn By:

Check By:

Receive By:

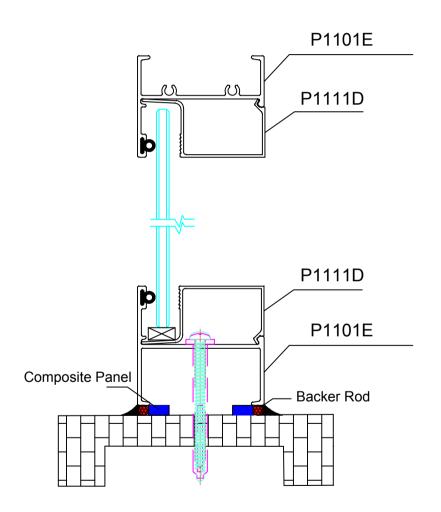

50mm Casement WIndow Side View (Fixed Glass)



Great Modern Co., Itd: @ Modern Aluminium

Phone: 09788500058,09788500059, 09784021600

Email: greatmodern62@gmail.com

Date	
Scale	As Shown


Site Name:

Location :

Drawn By:

Check By:

Receive By:

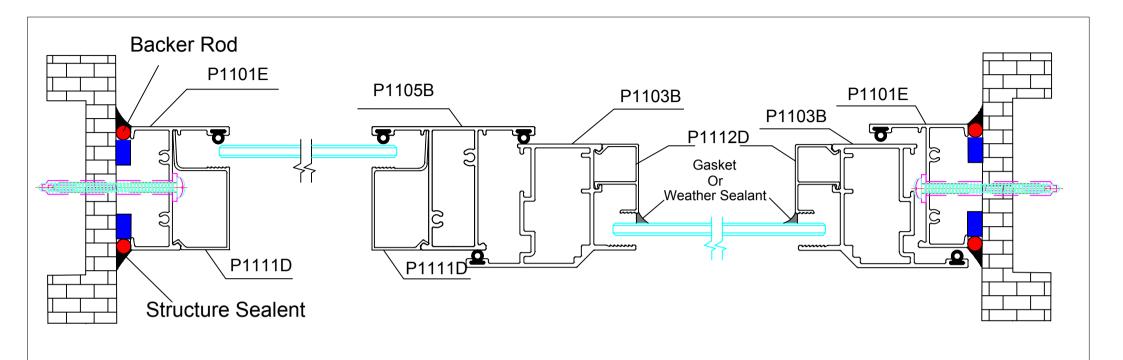

50mm Casement WIndow Plan View (Casement + Fixed Glass)

	Site Name:	Date	
M	Location :		
MODERN Great Modern Co.,ltd: @ Modern Aluminium	Drawn By :	Scale	As Shown
Phone: 09788500058,09788500059, 09784021600	Check By:		
Email: greatmodern62@gmail.com	Receive By :		